

SOIL EVALUATION TEST PITS

MAY 29, 2015
 PERFORMED BY KATIE ENRIGHT, P.E., SOIL EVALUATOR
 WITNESSED BY CHRISTINE MATHIS, BOARD OF HEALTH

IP1 (EL. 128.0±)
 A 0"-8" LOAMY SAND 10YR 5/3
 B 8"-16" LOAMY SAND 10YR 5/6
 C1 16"-52" COURSE SAND 10YR 6/4 (10YR 5/8 VARIATIONS)
 C2 52"-96" SAND (FINE) 10YR 6/4 (10YR 6/6)

ESHW NONE

IP2 (EL. 128.0±)
 A 0"-7" GRASS OVER ROCK/STONE DUST 10YR 5/6
 B 7"-14" LOAMY SAND 10YR 6/3
 C1 14"-35" LOAMY SAND 10YR 5/4
 C2 35"-48" COARSE SAND 10YR 6/4 (10YR 6/6)
 C3 48"-93" SAND 10YR 6/4 (10YR 6/6)

ESHW NONE


HOWARD STEIN HUDSON
 114 Turnpike Road, Suite 2C
 Chelmsford, MA 01824
 www.hshassoc.com

PREPARED FOR:

**BUILDING RENOVATION &
 OFFICE ADDITION**
 225 MIDDLESEX TURNPIKE EXTENSION
 BURLINGTON, MA 01803
 MIDDLESEX COUNTY

REVISIONS:

NO	BY	DATE	DESCRIPTION

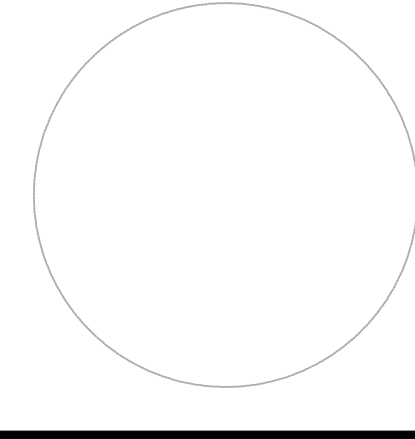


SITE PLAN


**GRADING,
 DRAINAGE, AND
 UTILITY PLAN**

DATE: 09/09/2015
 PROJECT NUMBER: 14136
 DESIGNED BY: KLE
 DRAWN BY: DML
 CHECKED BY: KLE

C.3
 SHEET 3 OF 7

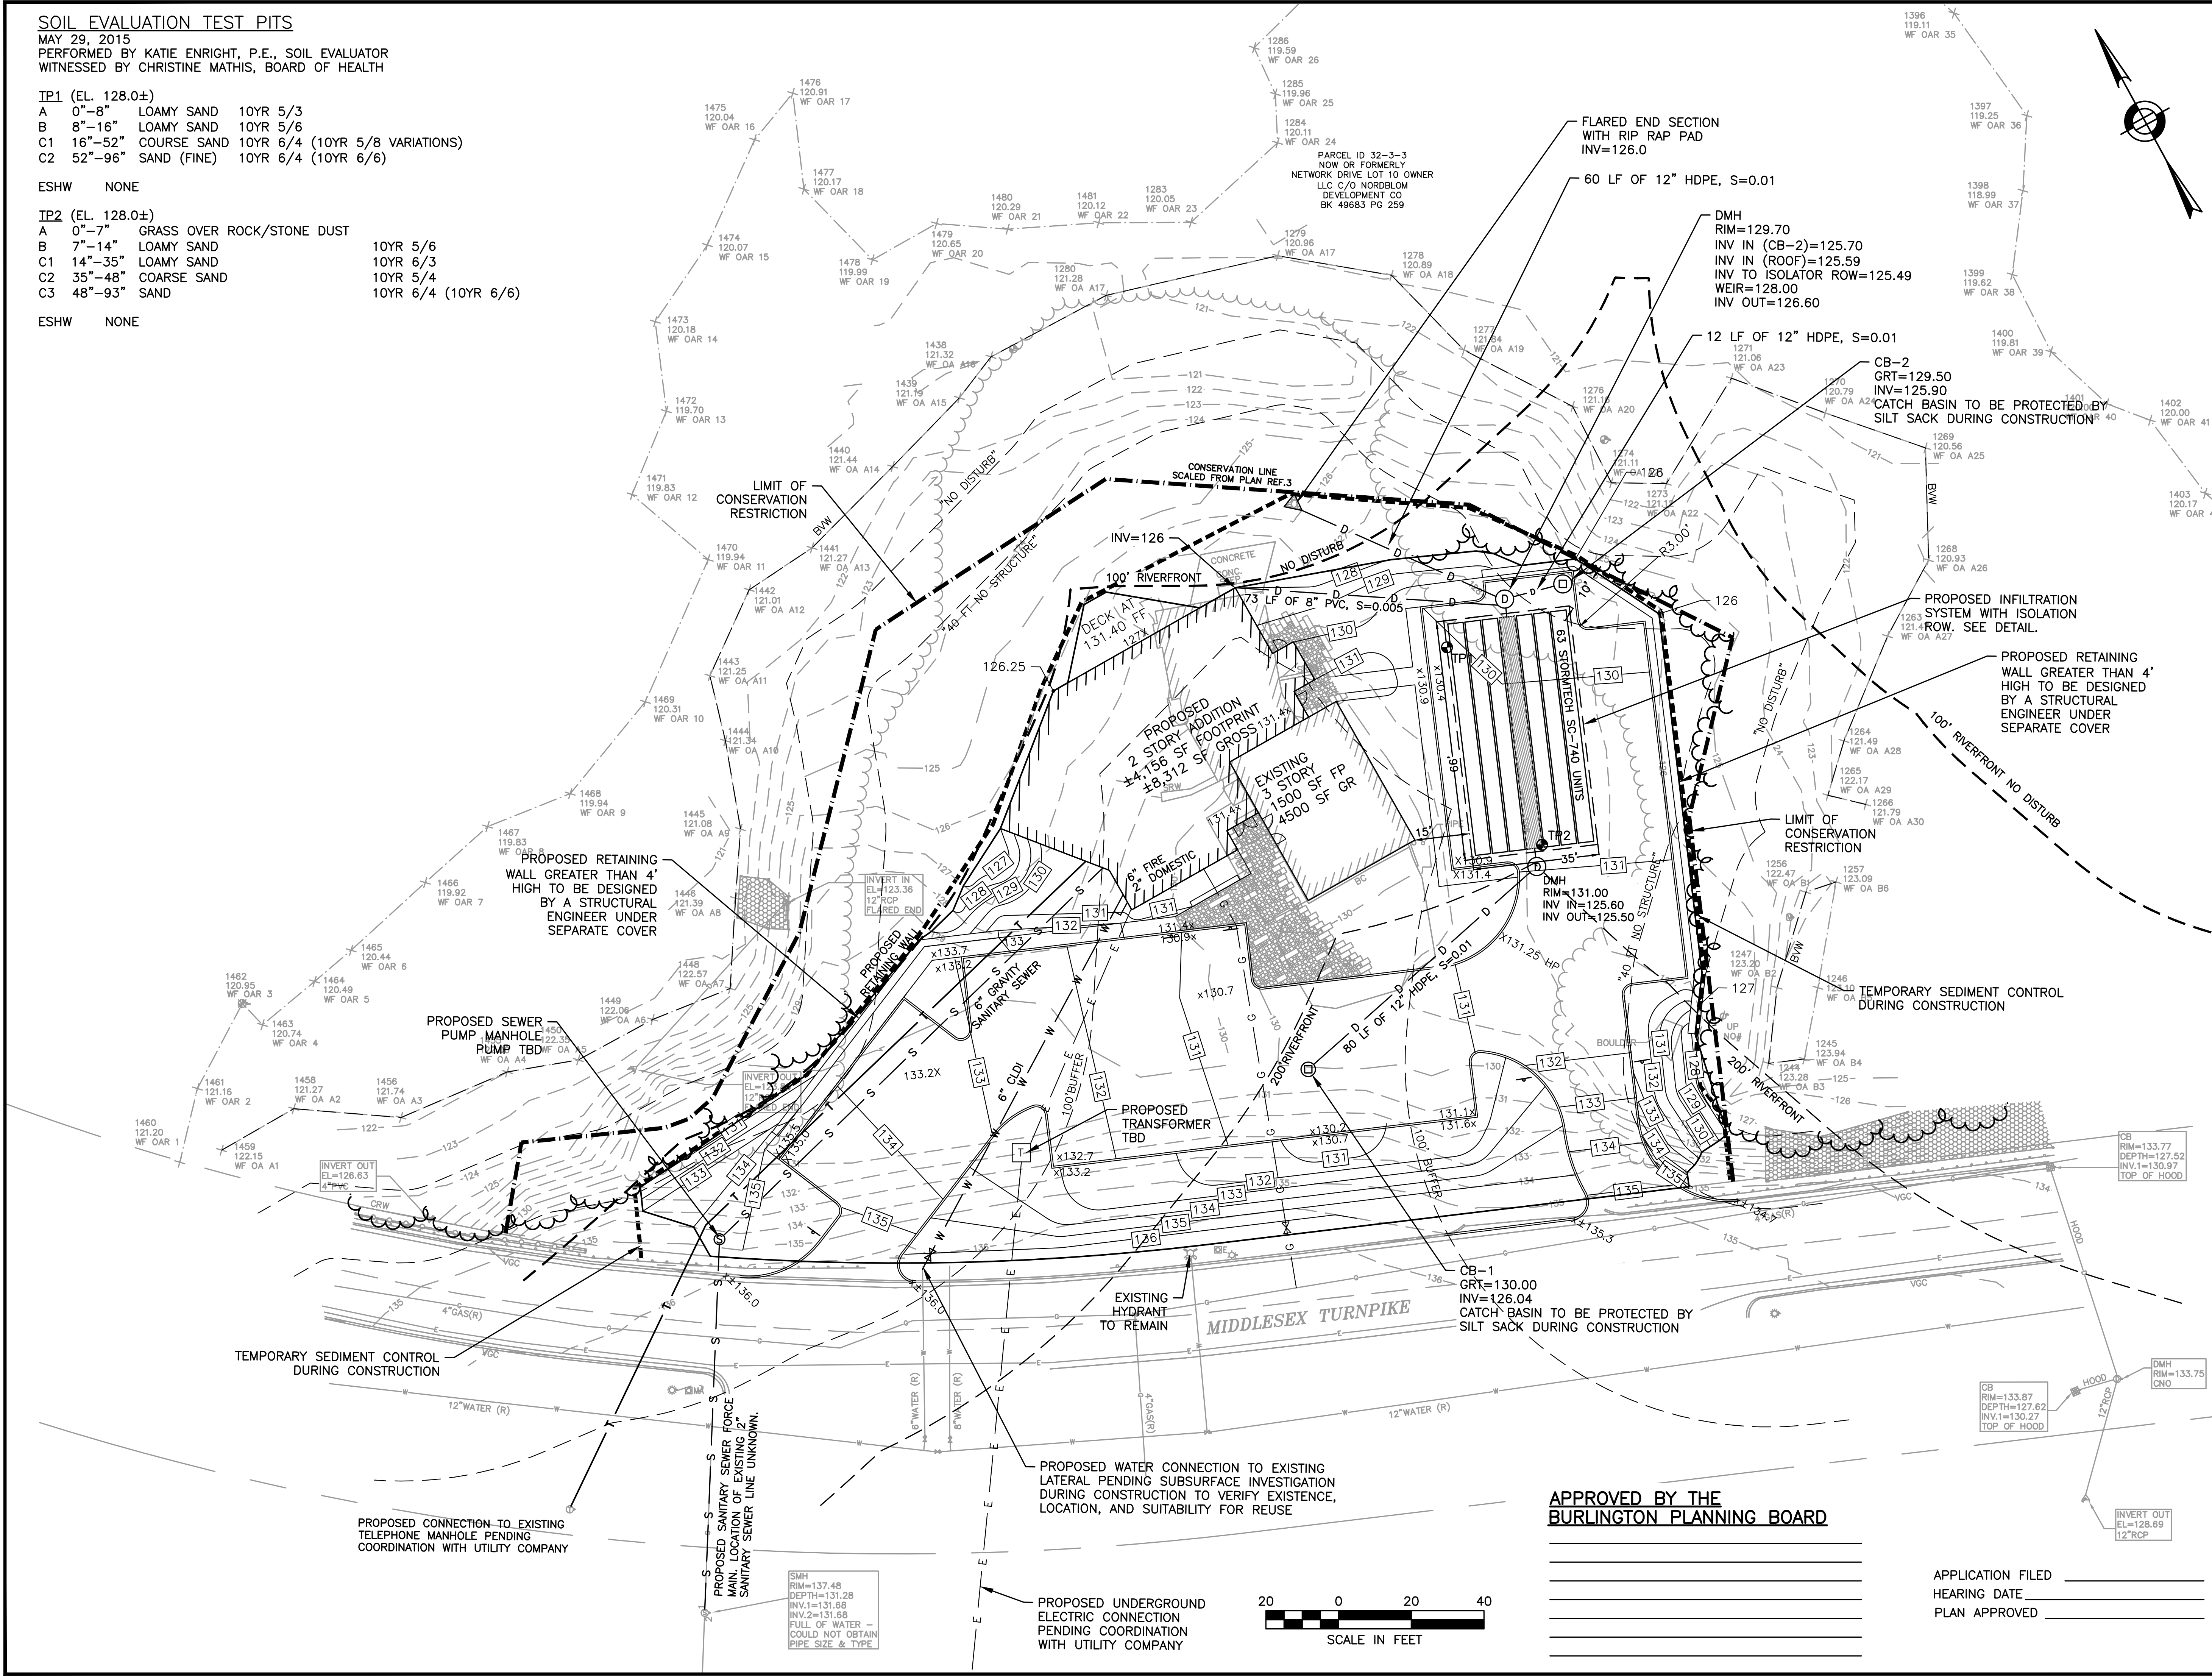

**APPROVED BY THE
 BURLINGTON PLANNING BOARD**

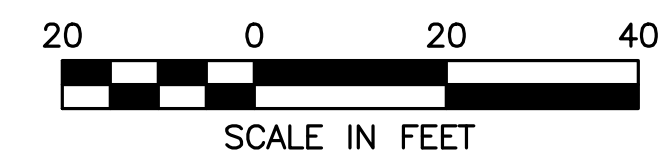

APPLICATION FILED _____
 HEARING DATE _____
 PLAN APPROVED _____